


FRONT ELEVATION
YELLOW BUILDING

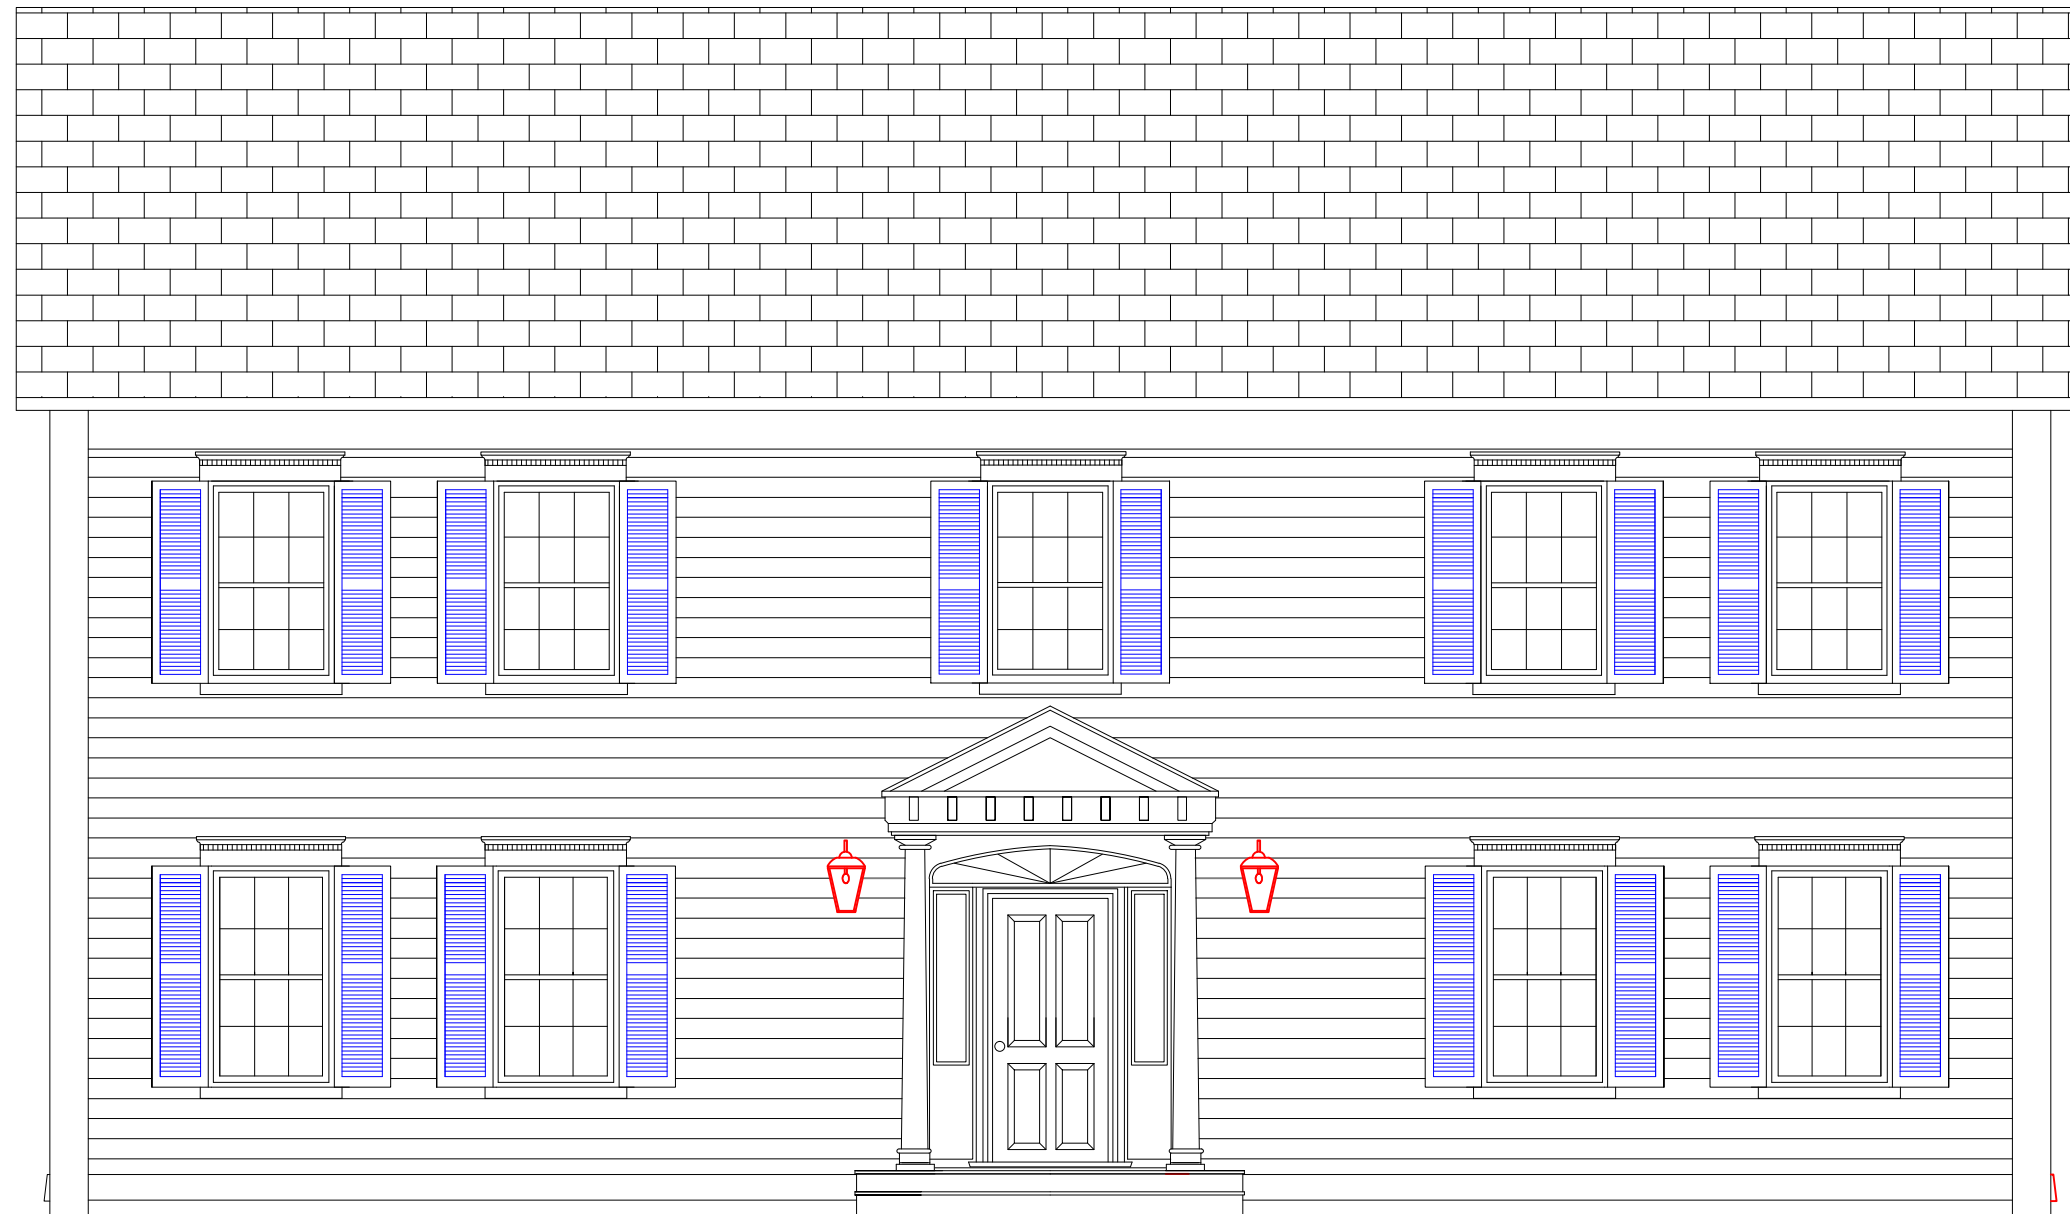

GRADE

ANTIGONISH
CONDOMINIUMS
INCORPORATED